


12-20" COVERAGE



SHOWN WITH OPTIONAL FLAT RIB

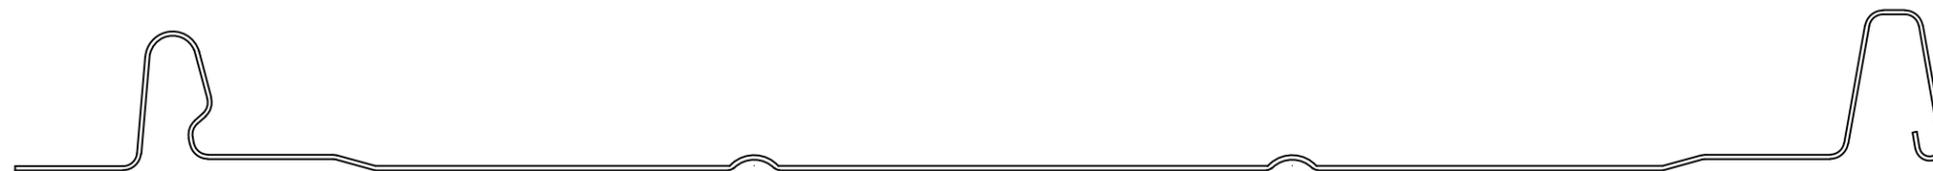


SHOWN WITH OPTIONAL PENCIL RIBS




SHOWN WITH OPTIONAL STRIATIONS

EDGE LOC 1.5 INTERLOCK

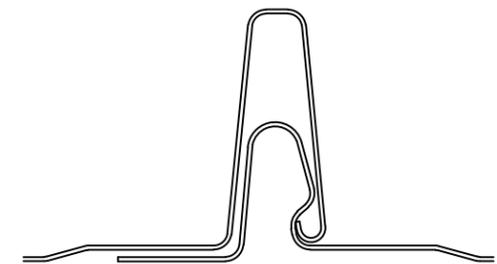

EDGE LOC 1.0 INTERLOCK

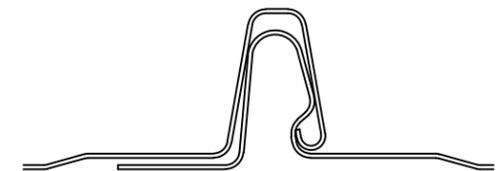

NOTE: Not all stiffening options are available at all locations - actual appearance may vary slightly.

ROOFING SHOP
DRAWINGS BY



PAC CLAD
PETERSEN ALUMINUM CORPORATION

102 NORTHPOINT PARKWAY, BLDG 102
ACWORTH, GA 30102
PH: 77-0427-6378 FAX: 770-420-2533

JOB

EDGE LOC PANEL

DETAIL

PANEL PROFILE

SCALE
N.T.S.

ARCH REFERENCE
N/A

FILE #
DLT

DATE
04 DEC 2013

SHEET

A1

FASTEN ROOF PANEL THROUGH SCREW SLOTS USING APPROPRIATE FASTENERS FOR THE UNDERLYING DECKING. DO NOT OVER-TORQUE SCREWS.

EDGE LOC ROOF PANEL.

UNDERLAYMENT.

DECKING.

INSTALLER TO FIELD NOTCH & FOLD PANEL UNDER 180°. HOOK PANEL ON EAVE FLASHING.

EAVE FLASHING & CLEAT. FASTEN CLEAT TO FASCIA W/ SCREWS 12" OC MAX. HOOK EAVE FLASHING ON CLEAT AT BOTTOM, THEN FASTEN AT TOP TO DECKING WITH SCREWS 12" OC MAX.

FASCIA.

ROOFING SHOP
DRAWINGS BY



PAC CLAD
PETERSEN ALUMINUM CORPORATION

102 NORTHPOINT PARKWAY, BLDG 102
ACWORTH, GA 30102
PH: 77-0427-6378 FAX: 770-420-2533

JOB
EDGE LOC PANEL

DETAIL
EAVE SECTION

SCALE
N.T.S.


ARCH REFERENCE
N/A

FILE #
DLT

DATE
04 DEC 2013

SHEET

A2

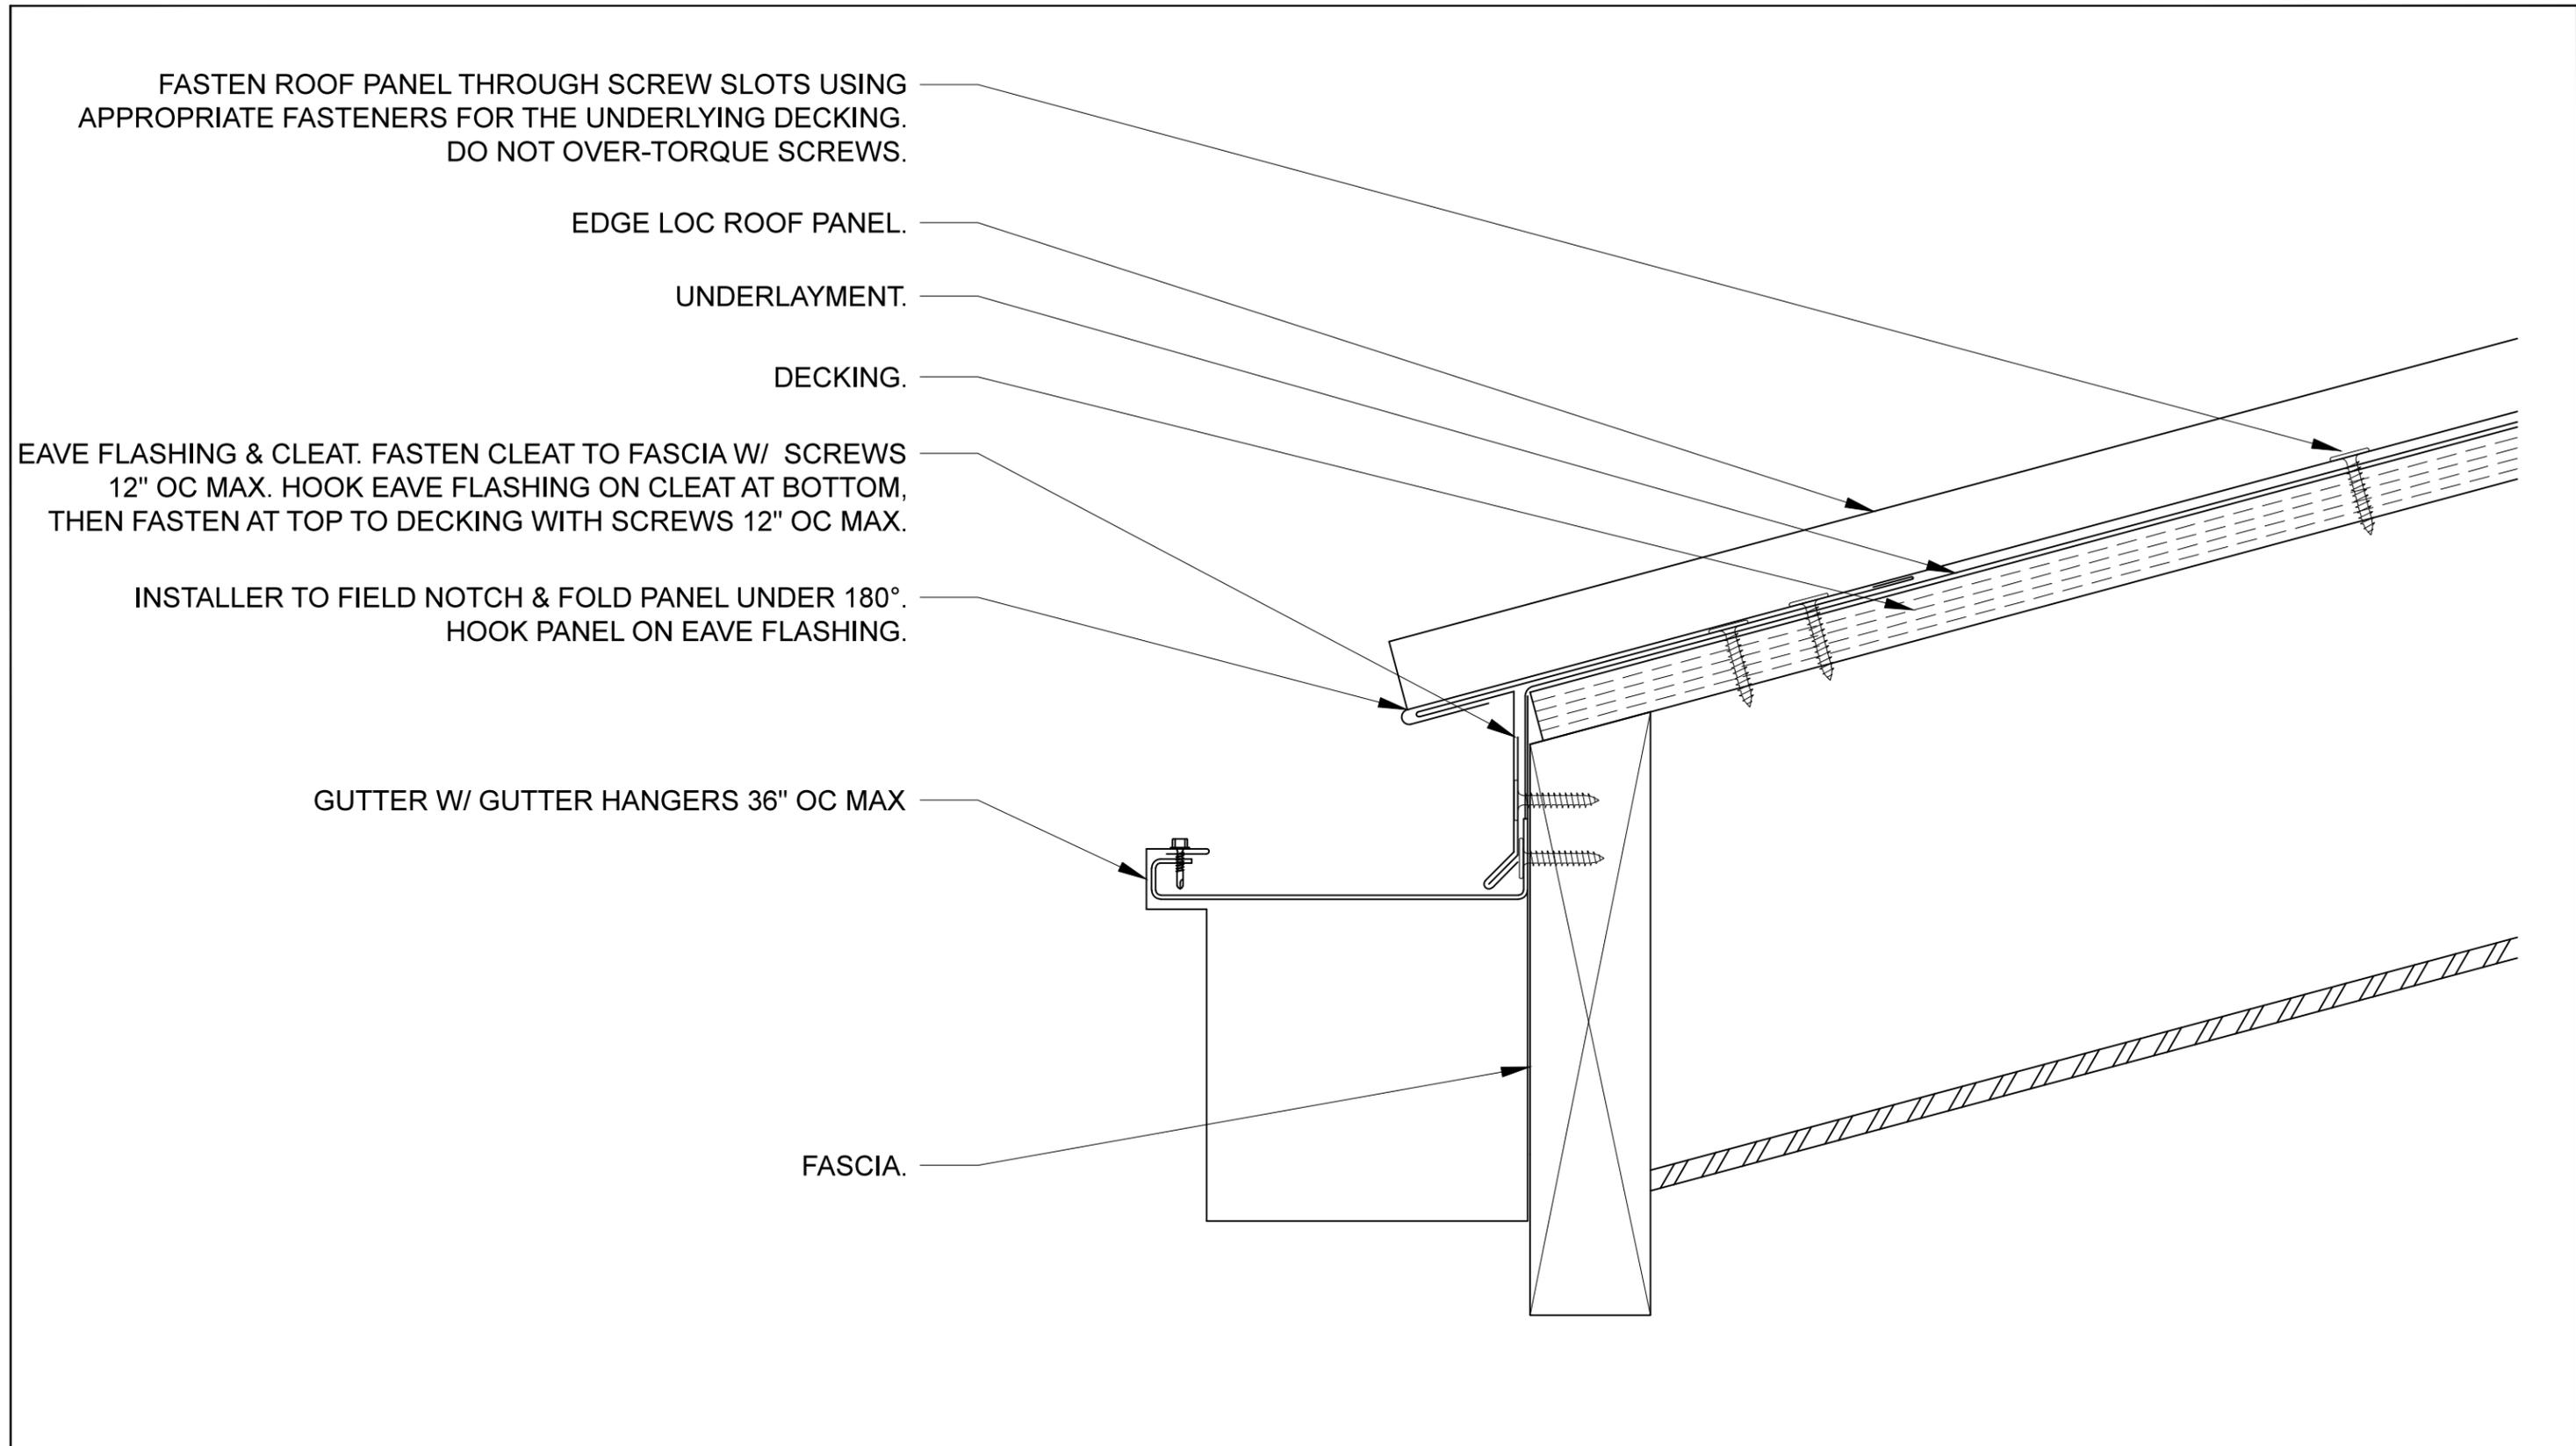

ROOFING SHOP
DRAWINGS BY



PAC CLAD
PETERSEN ALUMINUM CORPORATION

102 NORTHPOINT PARKWAY, BLDG 102
ACWORTH, GA 30102
PH: 77-0427-6378 FAX: 770-420-2533

JOB

EDGE LOC PANEL

DETAIL

EAVE SECTION w/ GUTTER

SCALE
N.T.S.


ARCH REFERENCE
N/A

FILE #
DLT

DATE
04 DEC 2013

SHEET

A3

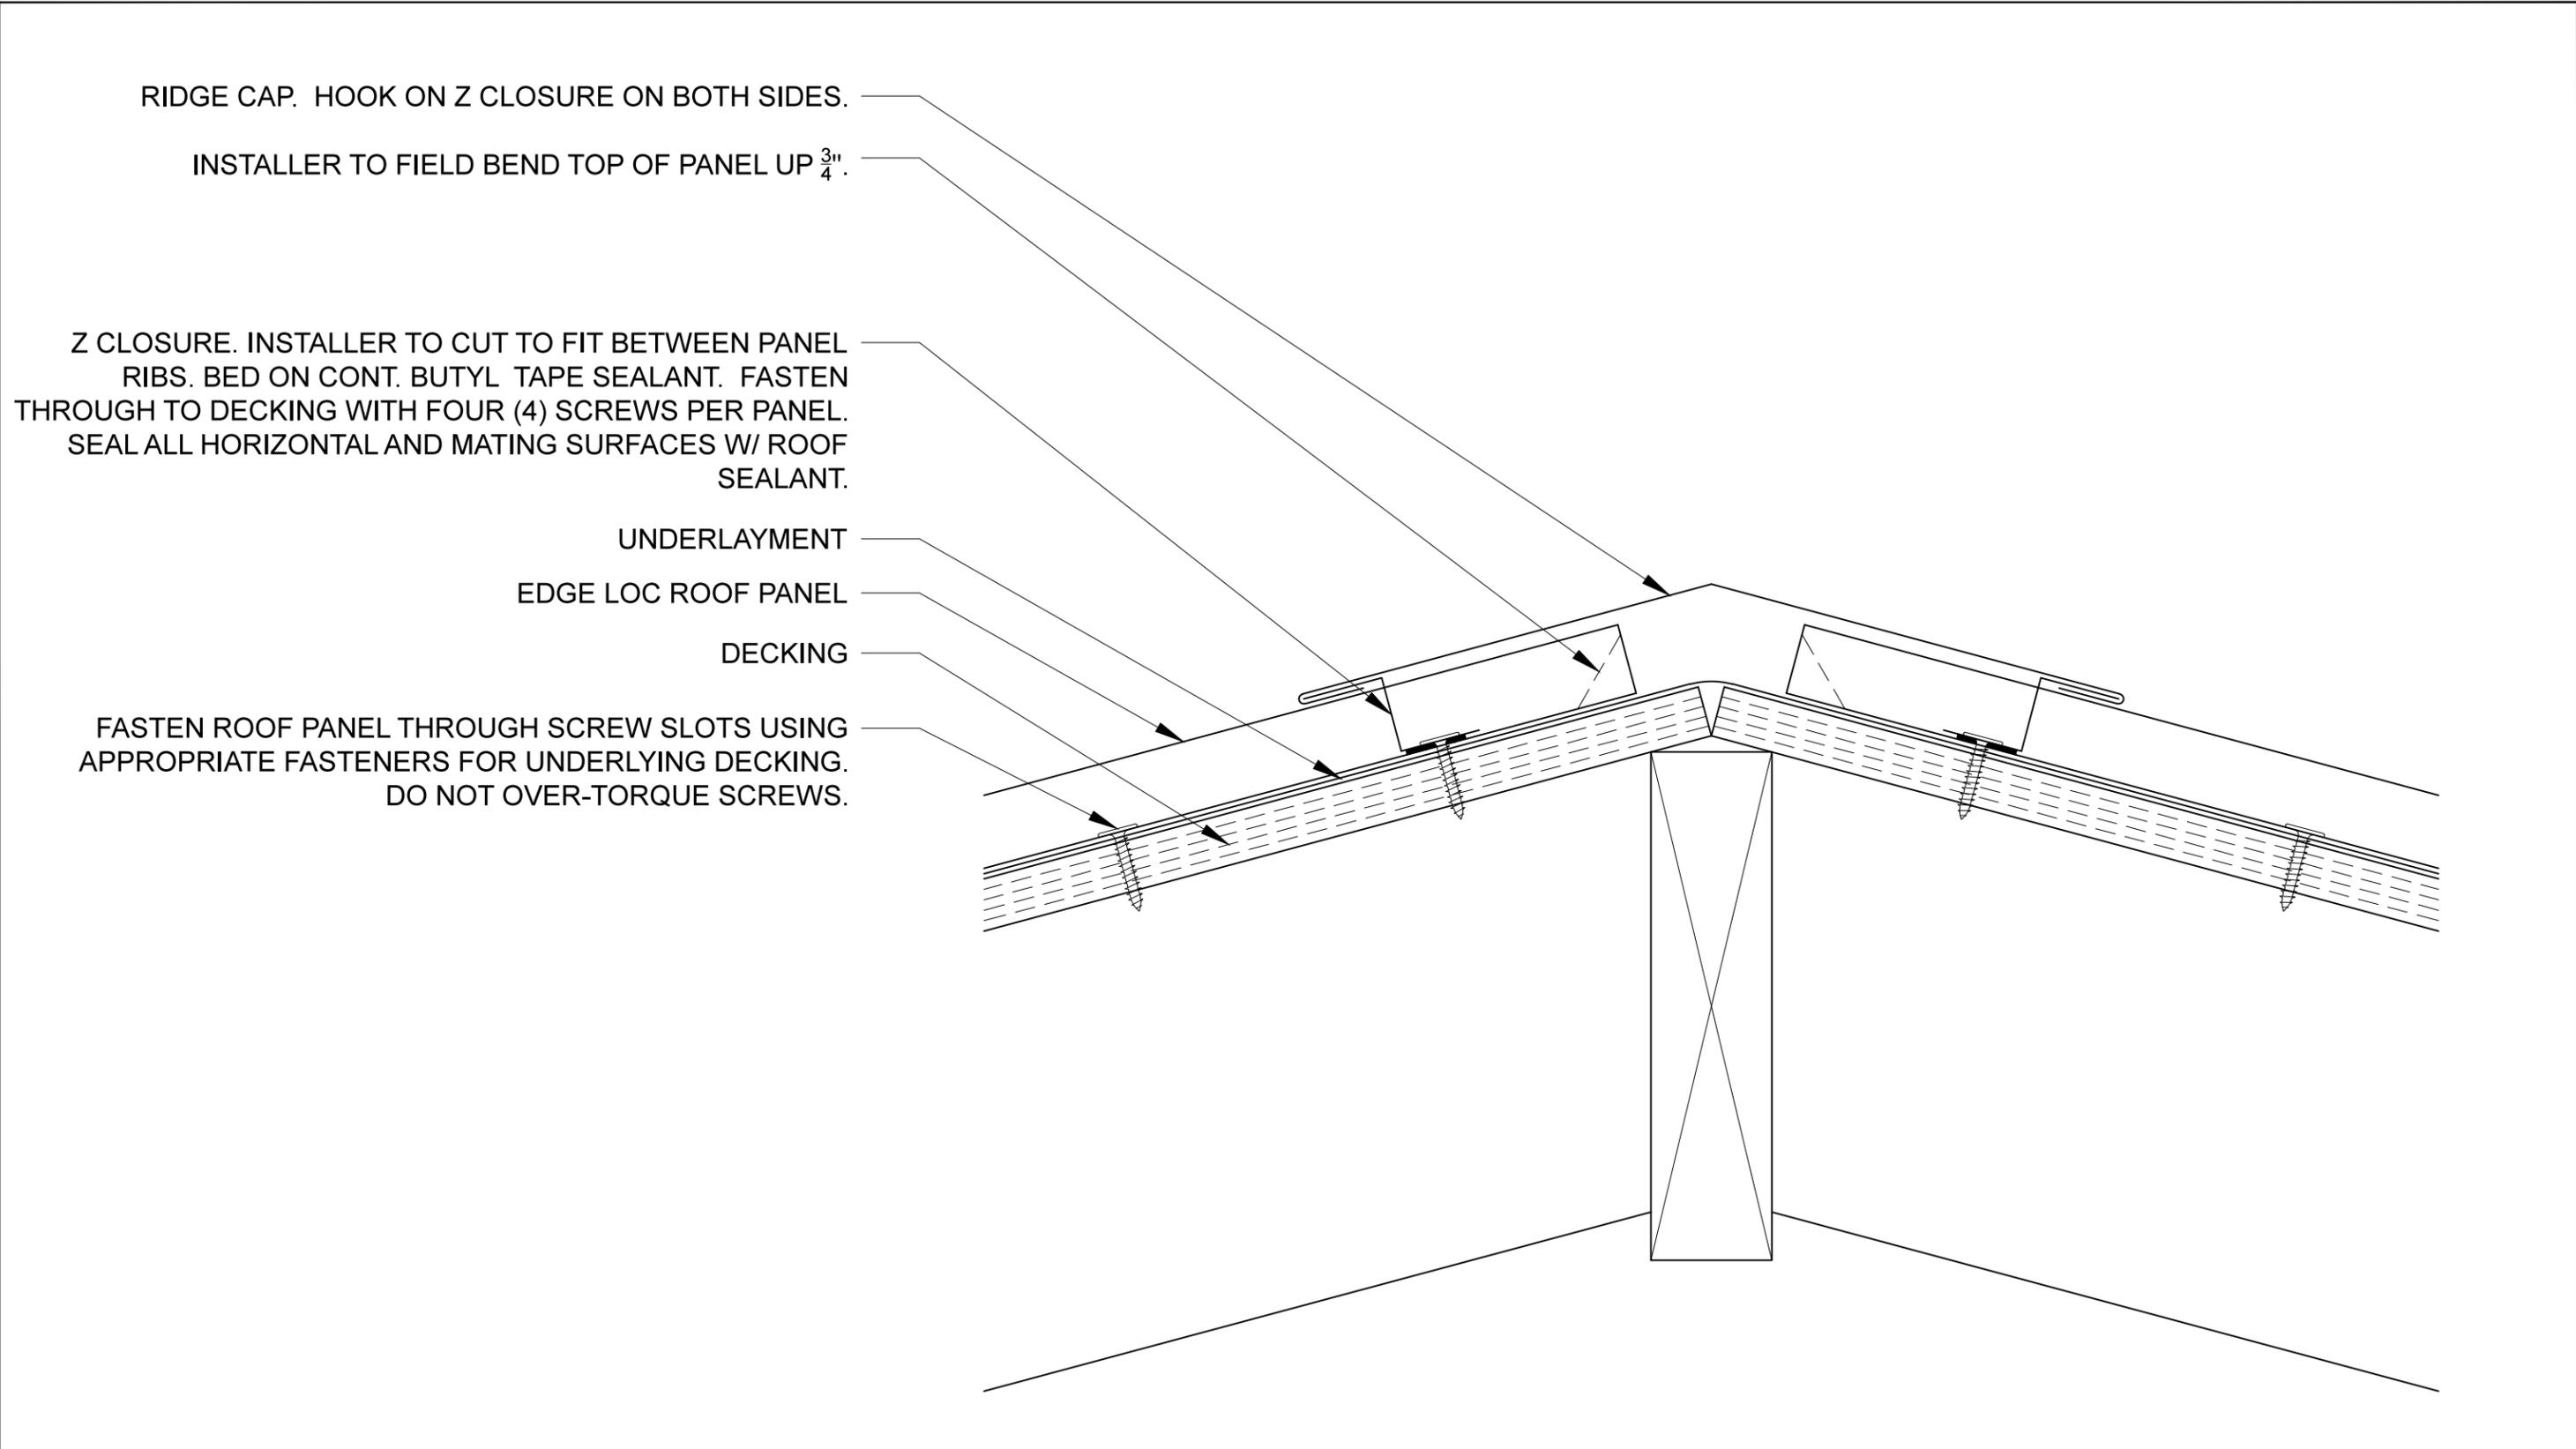

RIDGE CAP. HOOK ON Z CLOSURE ON BOTH SIDES.

INSTALLER TO FIELD BEND TOP OF PANEL UP $\frac{3}{4}$ ".

Z CLOSURE. INSTALLER TO CUT TO FIT BETWEEN PANEL RIBS. BED ON CONT. BUTYL TAPE SEALANT. FASTEN THROUGH TO DECKING WITH FOUR (4) SCREWS PER PANEL. SEAL ALL HORIZONTAL AND MATING SURFACES W/ ROOF SEALANT.

UNDERLAYMENT

EDGE LOC ROOF PANEL

DECKING

FASTEN ROOF PANEL THROUGH SCREW SLOTS USING APPROPRIATE FASTENERS FOR UNDERLYING DECKING. DO NOT OVER-TORQUE SCREWS.

JOB

DETAIL

SHEET

ROOFING SHOP
DRAWINGS BY



PAC CLAD
PETERSEN ALUMINUM CORPORATION

102 NORTHPOINT PARKWAY, BLDG 102
ACWORTH, GA 30102
PH: 77-0427-6378 FAX: 770-420-2533

EDGE LOC PANEL

HIP/RIDGE SECTION

SCALE
N.T.S.

ARCH REFERENCE
N/A

FILE #
DLT

DATE
04 DEC 2013

A4

EDGE LOC ROOF PANEL. FASTEN THROUGH SCREW SLOTS USING APPROPRIATE FASTENERS FOR THE UNDERLYING DECKING. DO NOT OVER-TORQUE SCREWS.


VALLEY CLEAT. BED ON CONT. BUTYL TAPE SEALANT. FASTEN THROUGH TO DECKING W/ SCREWS 3" OC MAX

INSTALLER TO FIELD NOTCH & FOLD PANEL UNDER 180°. HOOK PANEL ON VALLEY CLEAT

UNDERLAYMENT

DECKING

VALLEY FLASHING

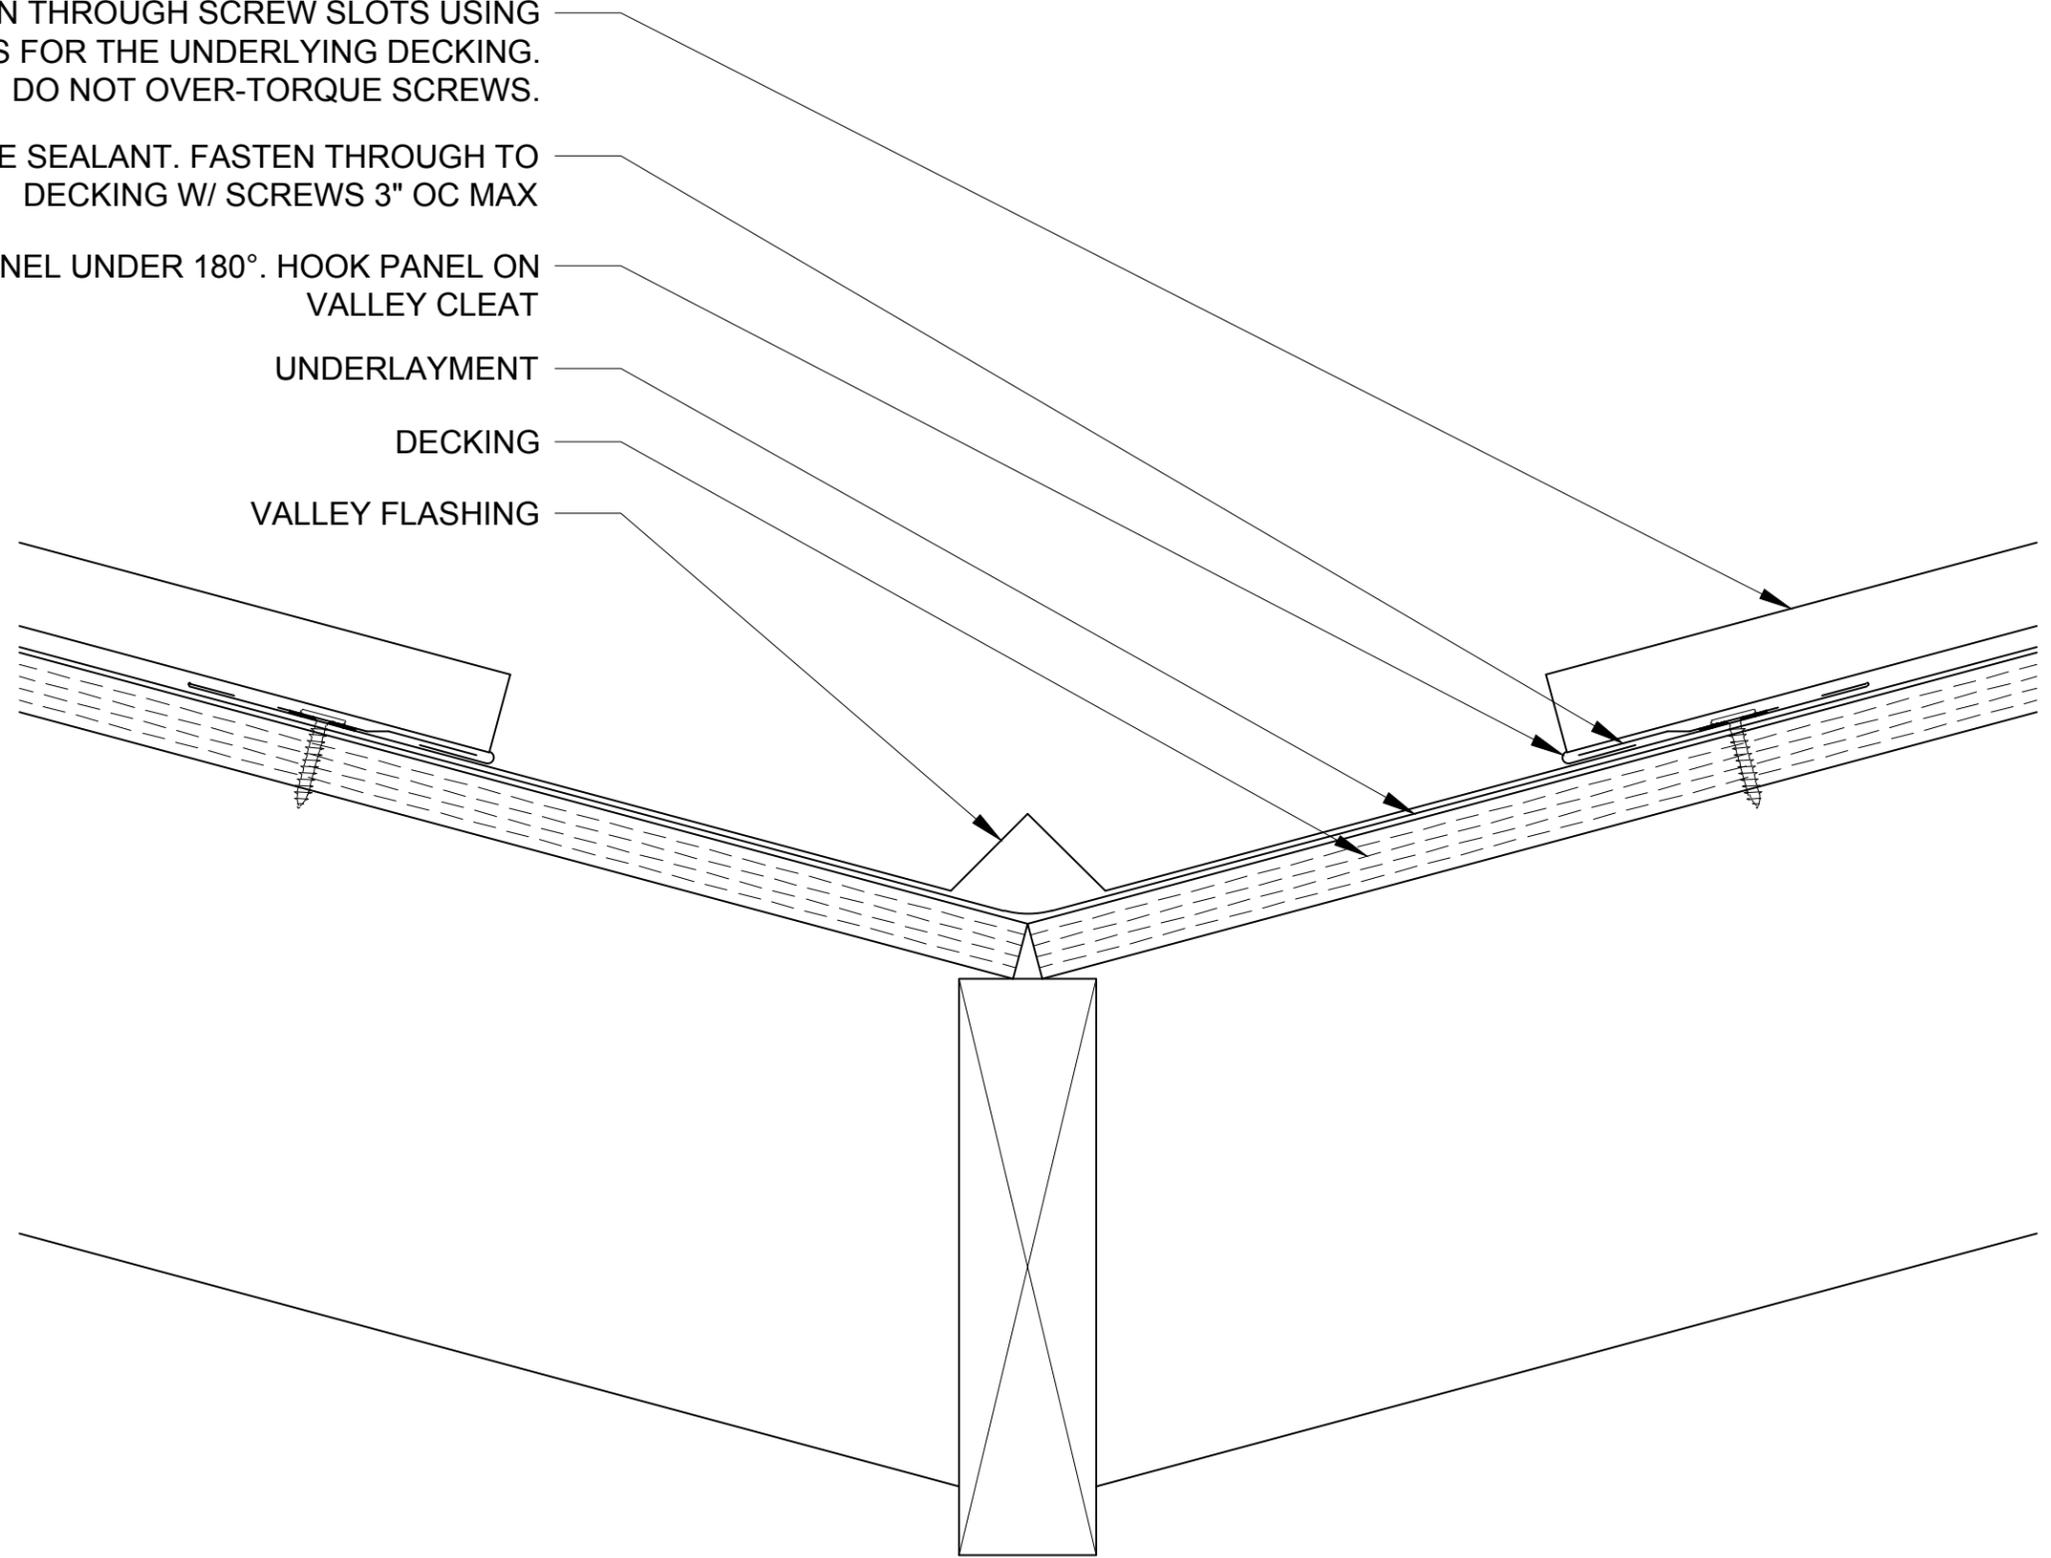

ROOFING SHOP
DRAWINGS BY



PAC CLAD
PETERSEN ALUMINUM CORPORATION
102 NORTHPOINT PARKWAY, BLDG 102
ACWORTH, GA 30102
PH: 77-0427-6378 FAX: 770-420-2533

JOB

EDGE LOC PANEL

DETAIL

VALLEY SECTION

SCALE
N.T.S.


ARCH REFERENCE
N/A

FILE #
DLT

DATE
04 DEC 2013

SHEET

A5

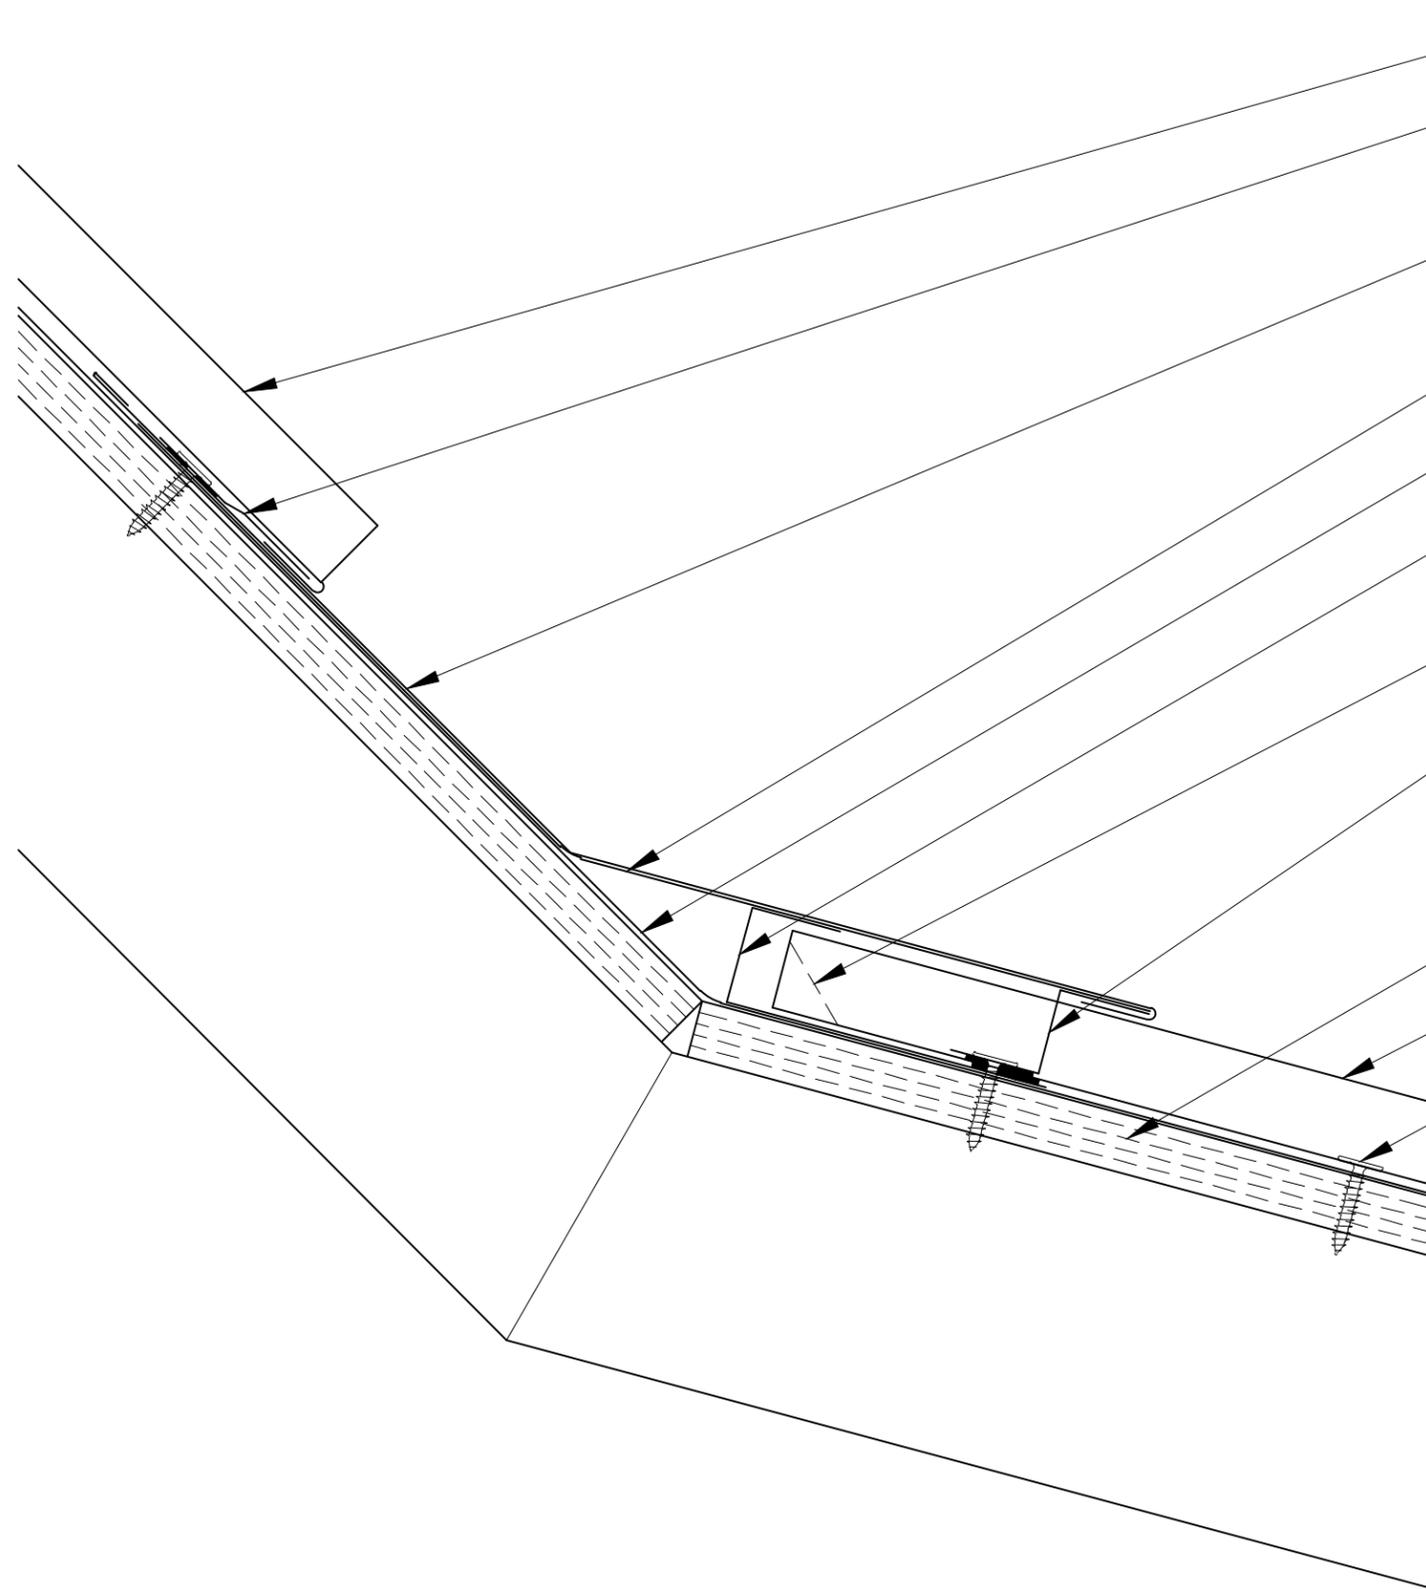

- EDGE LOC ROOF PANEL.
- JOGGLE CLEAT. BED ON CONT. BUTYL TAPE SEALANT. FASTEN THROUGH TO DECKING W/ APPROPRIATE FASTENER 3" OC MAX.
- PITCH TRANSITION FLASHING. HOOK ON Z CLOSURE ON LOWER ROOF. FASTEN THROUGH TO DECKING AT TOP.
- FLEXIBLE MEMBRANE LINER TO OVERLAP J CLOSURE & Z CLOSURE.
- UNDERLAYMENT
- HEAVY GAUGE STEEL J CLOSURE. FASTEN TO DECKING W/ APPROPRIATE SCREWS 12" OC.
- INSTALLER TO FIELD FOLD TOP OF PANEL UP $\frac{3}{4}$ ".
- Z CLOSURE. INSTALLER TO CUT TO FIT BETWEEN PANEL RIBS. BED ON CONT BUTYL TAPE SEALANT. FASTEN THROUGH TO DECKING W/ FOUR (4) SCREWS PER PANEL. SEAL ALL VERTICAL & HORIZONTAL MATING SURFACES W/ ROOF SEALANT.
- DECKING.
- EDGE LOC ROOF PANEL.
- FASTEN ROOF PANEL THROUGH SCREW SLOTS USING APPROPRIATE FASTENERS FOR THE UNDERLYING DECKING. DO NOT OVER-TORQUE SCREWS.

JOB

DETAIL

SHEET

ROOFING SHOP
DRAWINGS BY



PAC CLAD
PETERSEN ALUMINUM CORPORATION
102 NORTHPOINT PARKWAY, BLDG 102
ACWORTH, GA 30102
PH: 77-0427-6378 FAX: 770-420-2533

EDGE LOC PANEL

PITCH TRANSITION SECTION

SCALE N.T.S.	ARCH REFERENCE N/A
FILE # DLT	DATE 04 DEC 2013

A6

EDGE LOC ROOF PANEL. FASTEN THROUGH SCREW SLOTS USING APPROPRIATE FASTENERS FOR THE UNDERLYING DECKING. DO NOT OVER-TORQUE SCREWS.

INSTALLER TO FIELD CUT PANEL TO WIDTH AS REQUIRED. FOLD PANEL UP 90° TO FIT SNUGLY WITHIN J CLOSURE.


J CLOSURE. FASTEN TO DECKING W/ SCREWS 12" OC MAX.

UNDERLAYMENT TO TURN DOWN FACE BEHIND CLEAT.

GABLE FLASHING & CLEAT. FASTEN CLEAT TO FASCIA W/ SCREWS 12" OC MAX. HOOK GABLE FLASHING ON CLEAT AT BOTTOM & ON J CLOSURE AT TOP.

DECKING.

FASCIA.

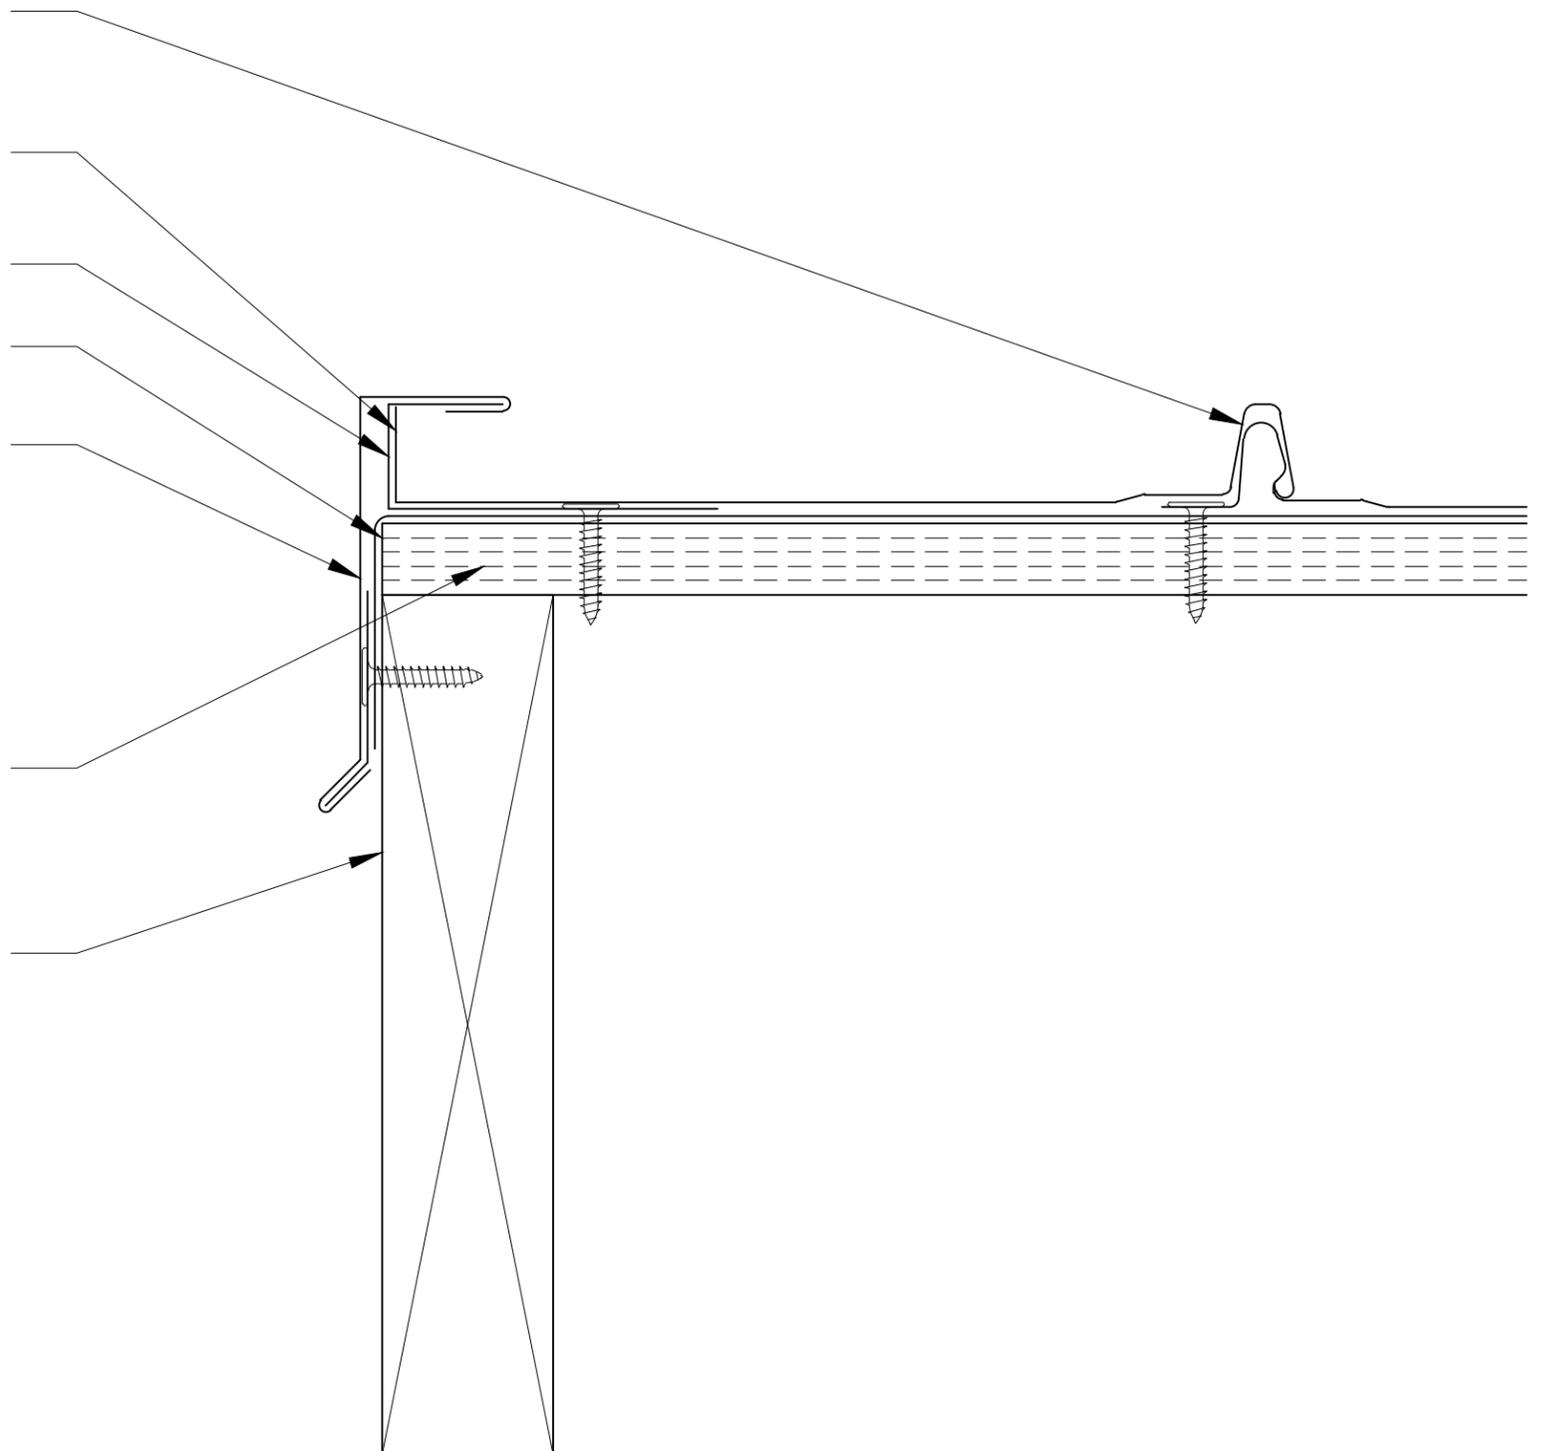

ROOFING SHOP
DRAWINGS BY



PAC CLAD
PETERSEN ALUMINUM CORPORATION

102 NORTHPOINT PARKWAY, BLDG 102
ACWORTH, GA 30102
PH: 77-0427-6378 FAX: 770-420-2533

JOB

EDGE LOC PANEL

DETAIL

GABLE SECTION STANDARD

SCALE
N.T.S.

ARCH REFERENCE
N/A

FILE #
DLT

DATE
04 DEC 2013

SHEET

A7

EDGE LOC ROOF PANEL. FASTEN THROUGH SCREW SLOTS USING APPROPRIATE FASTENERS FOR THE UNDERLYING DECKING. DO NOT OVER-TORQUE SCREWS.


UNDERLAYMENT TO TURN DOWN FACE BEHIND CLEAT.

DECKING.

INSTALLER TO FIELD CUT PANEL TO WIDTH AS REQUIRED AND FOLD PANEL UNDER 180°. HOOK ON PANEL ON GABLE FLASHING.

GABLE FLASHING & CLEAT. FASTEN CLEAT TO FASCIA W/ SCREWS 12" OC MAX. HOOK GABLE FLASHING ON CLEAT AT BOTTOM & FASTEN TO DECKING AT TOP USING APPROPRIATE SCREWS 12" OC MAX.

FASCIA.

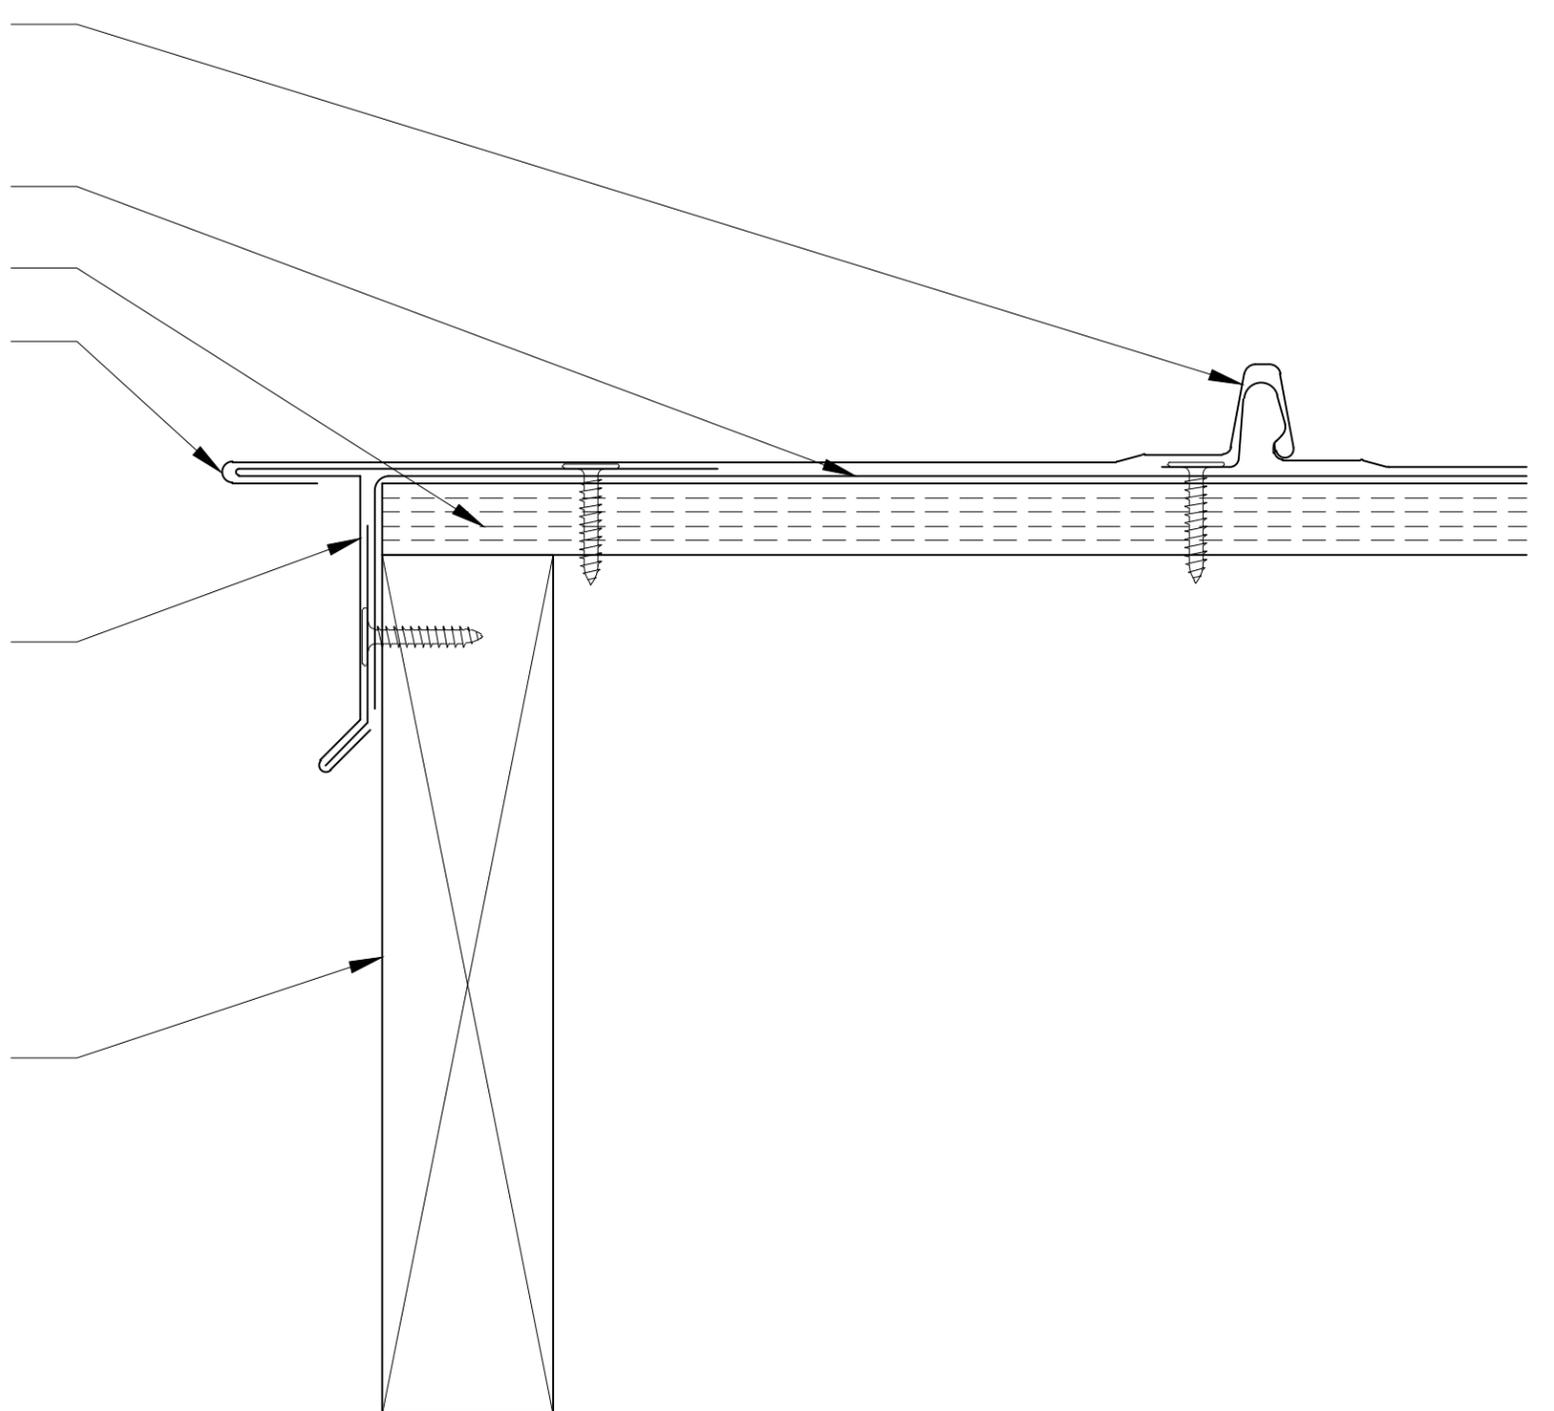

ROOFING SHOP
DRAWINGS BY



PAC CLAD
PETERSEN ALUMINUM CORPORATION

102 NORTHPOINT PARKWAY, BLDG 102
ACWORTH, GA 30102
PH: 77-0427-6378 FAX: 770-420-2533

JOB

EDGE LOC PANEL

DETAIL

GABLE SECTION ALTERNATE

SCALE
N.T.S.



ARCH REFERENCE
N/A

FILE #
DLT

DATE
04 DEC 2013

SHEET

A8

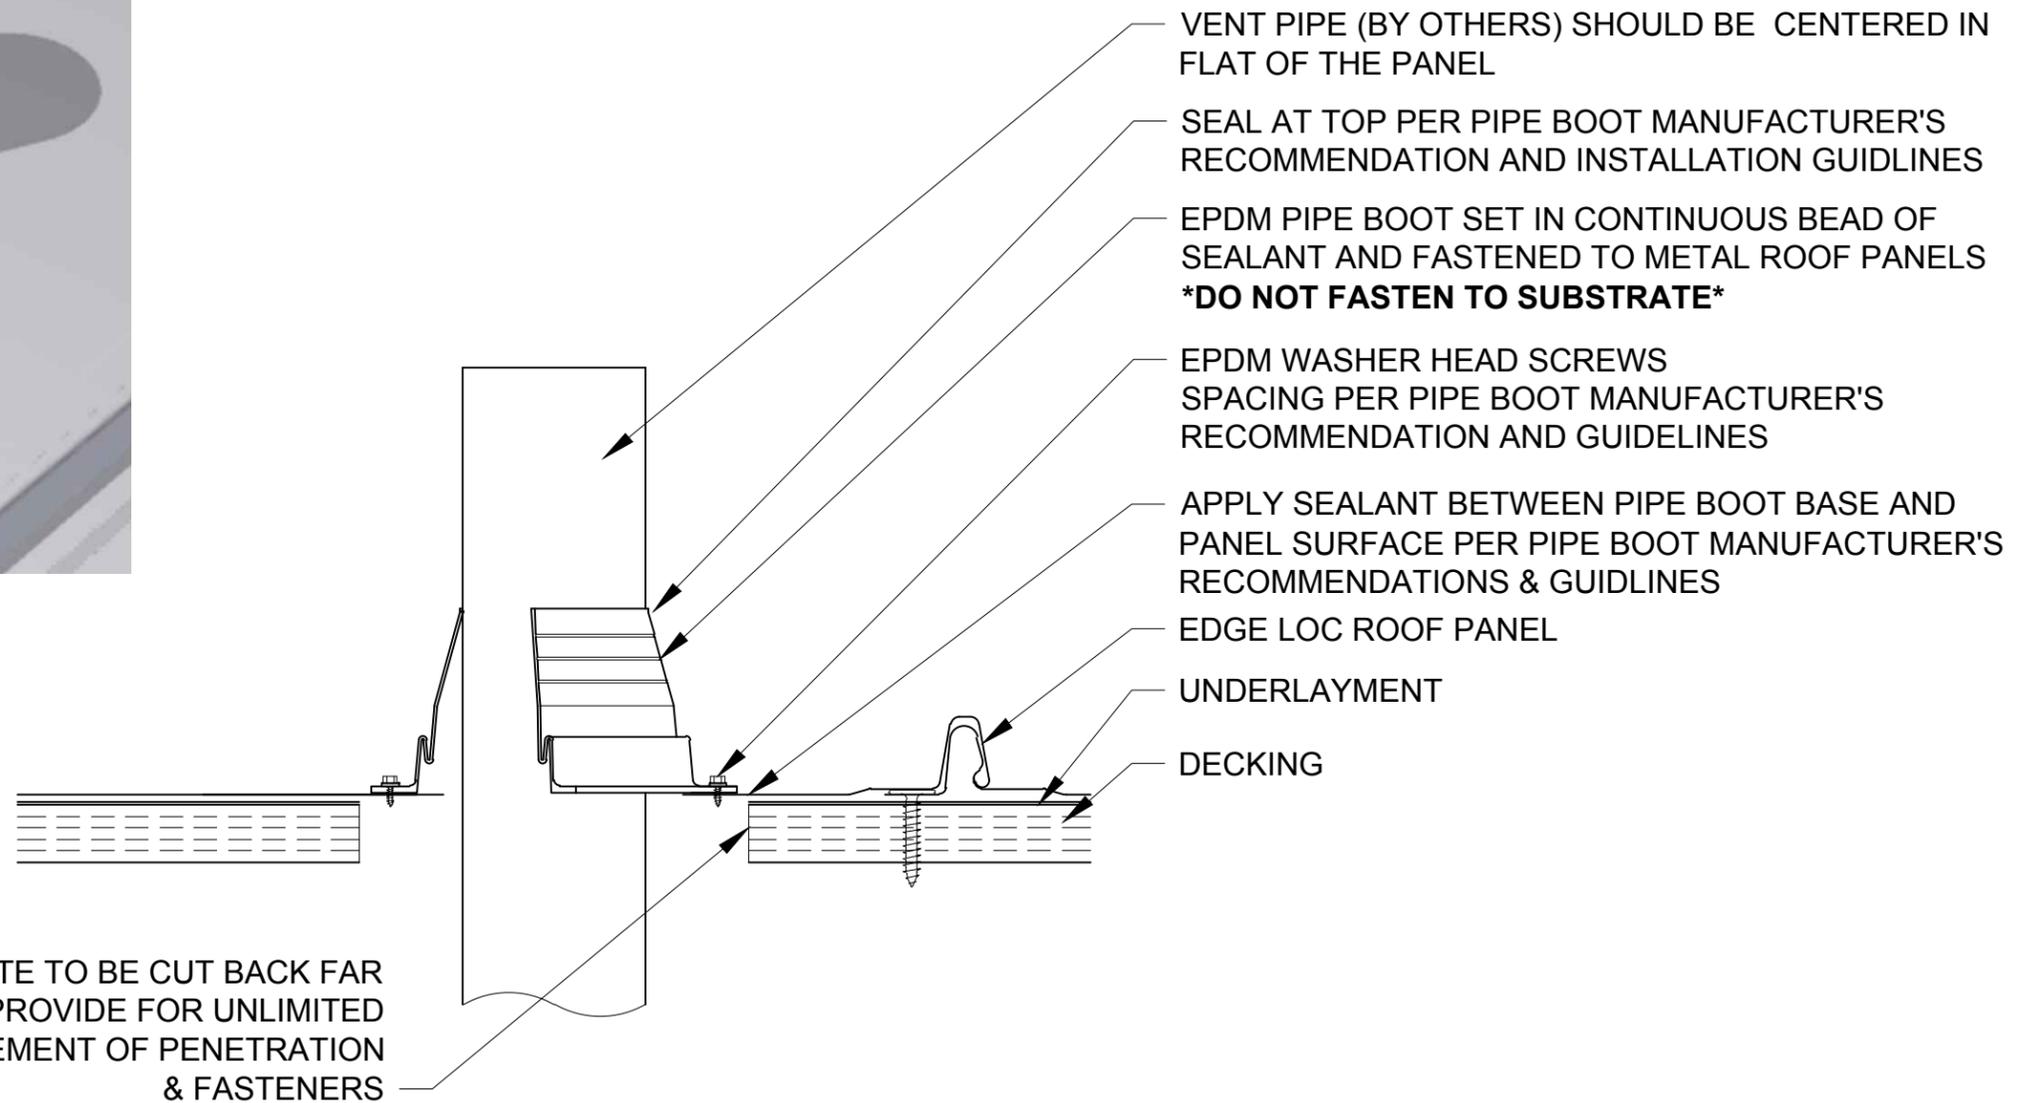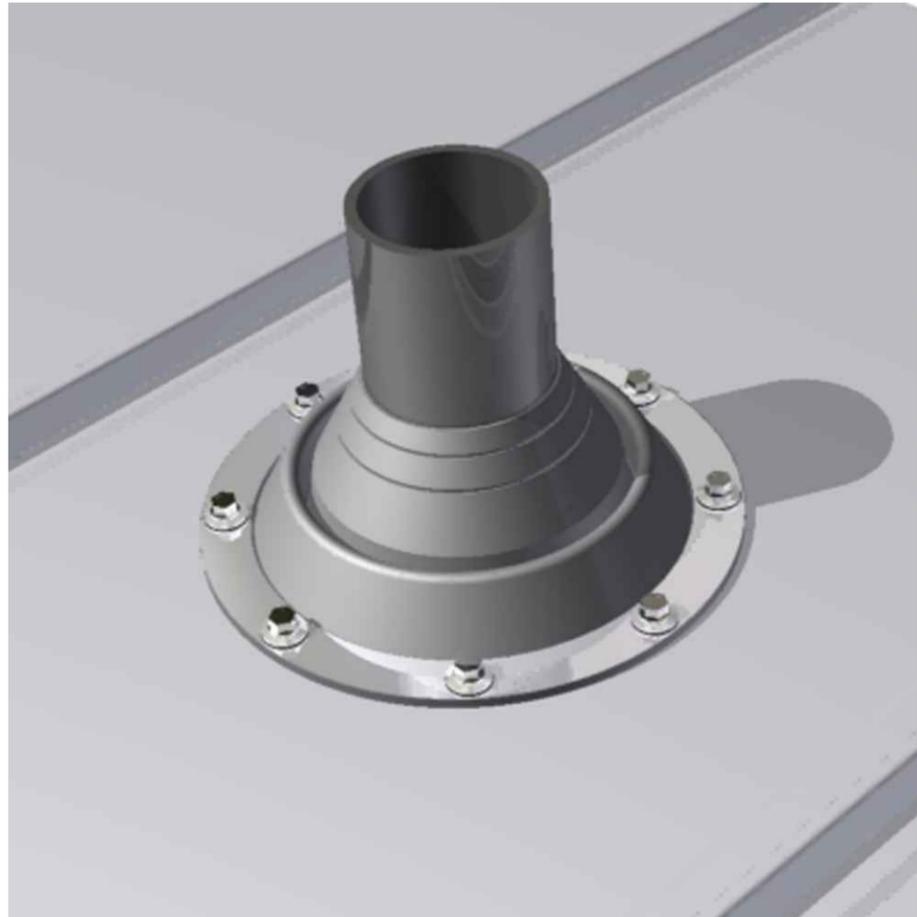

ROOFING SHOP
DRAWINGS BY



PAC CLAD
PETERSEN ALUMINUM CORPORATION

102 NORTHPOINT PARKWAY, BLDG 102
ACWORTH, GA 30102

PH: 77-0427-6378 FAX: 770-420-2533

JOB

EDGE LOC PANEL

DETAIL

VENT PIPE FLASHING DETAIL

SCALE
N.T.S.

ARCH REFERENCE
N/A

FILE #
DLT

DATE
04 DEC 2013

SHEET

A9